


Architect
OGLESBY GREENE

1925 San Jacinto
Dallas, TX 75201
214.954.0430 T
214.720.0182 F

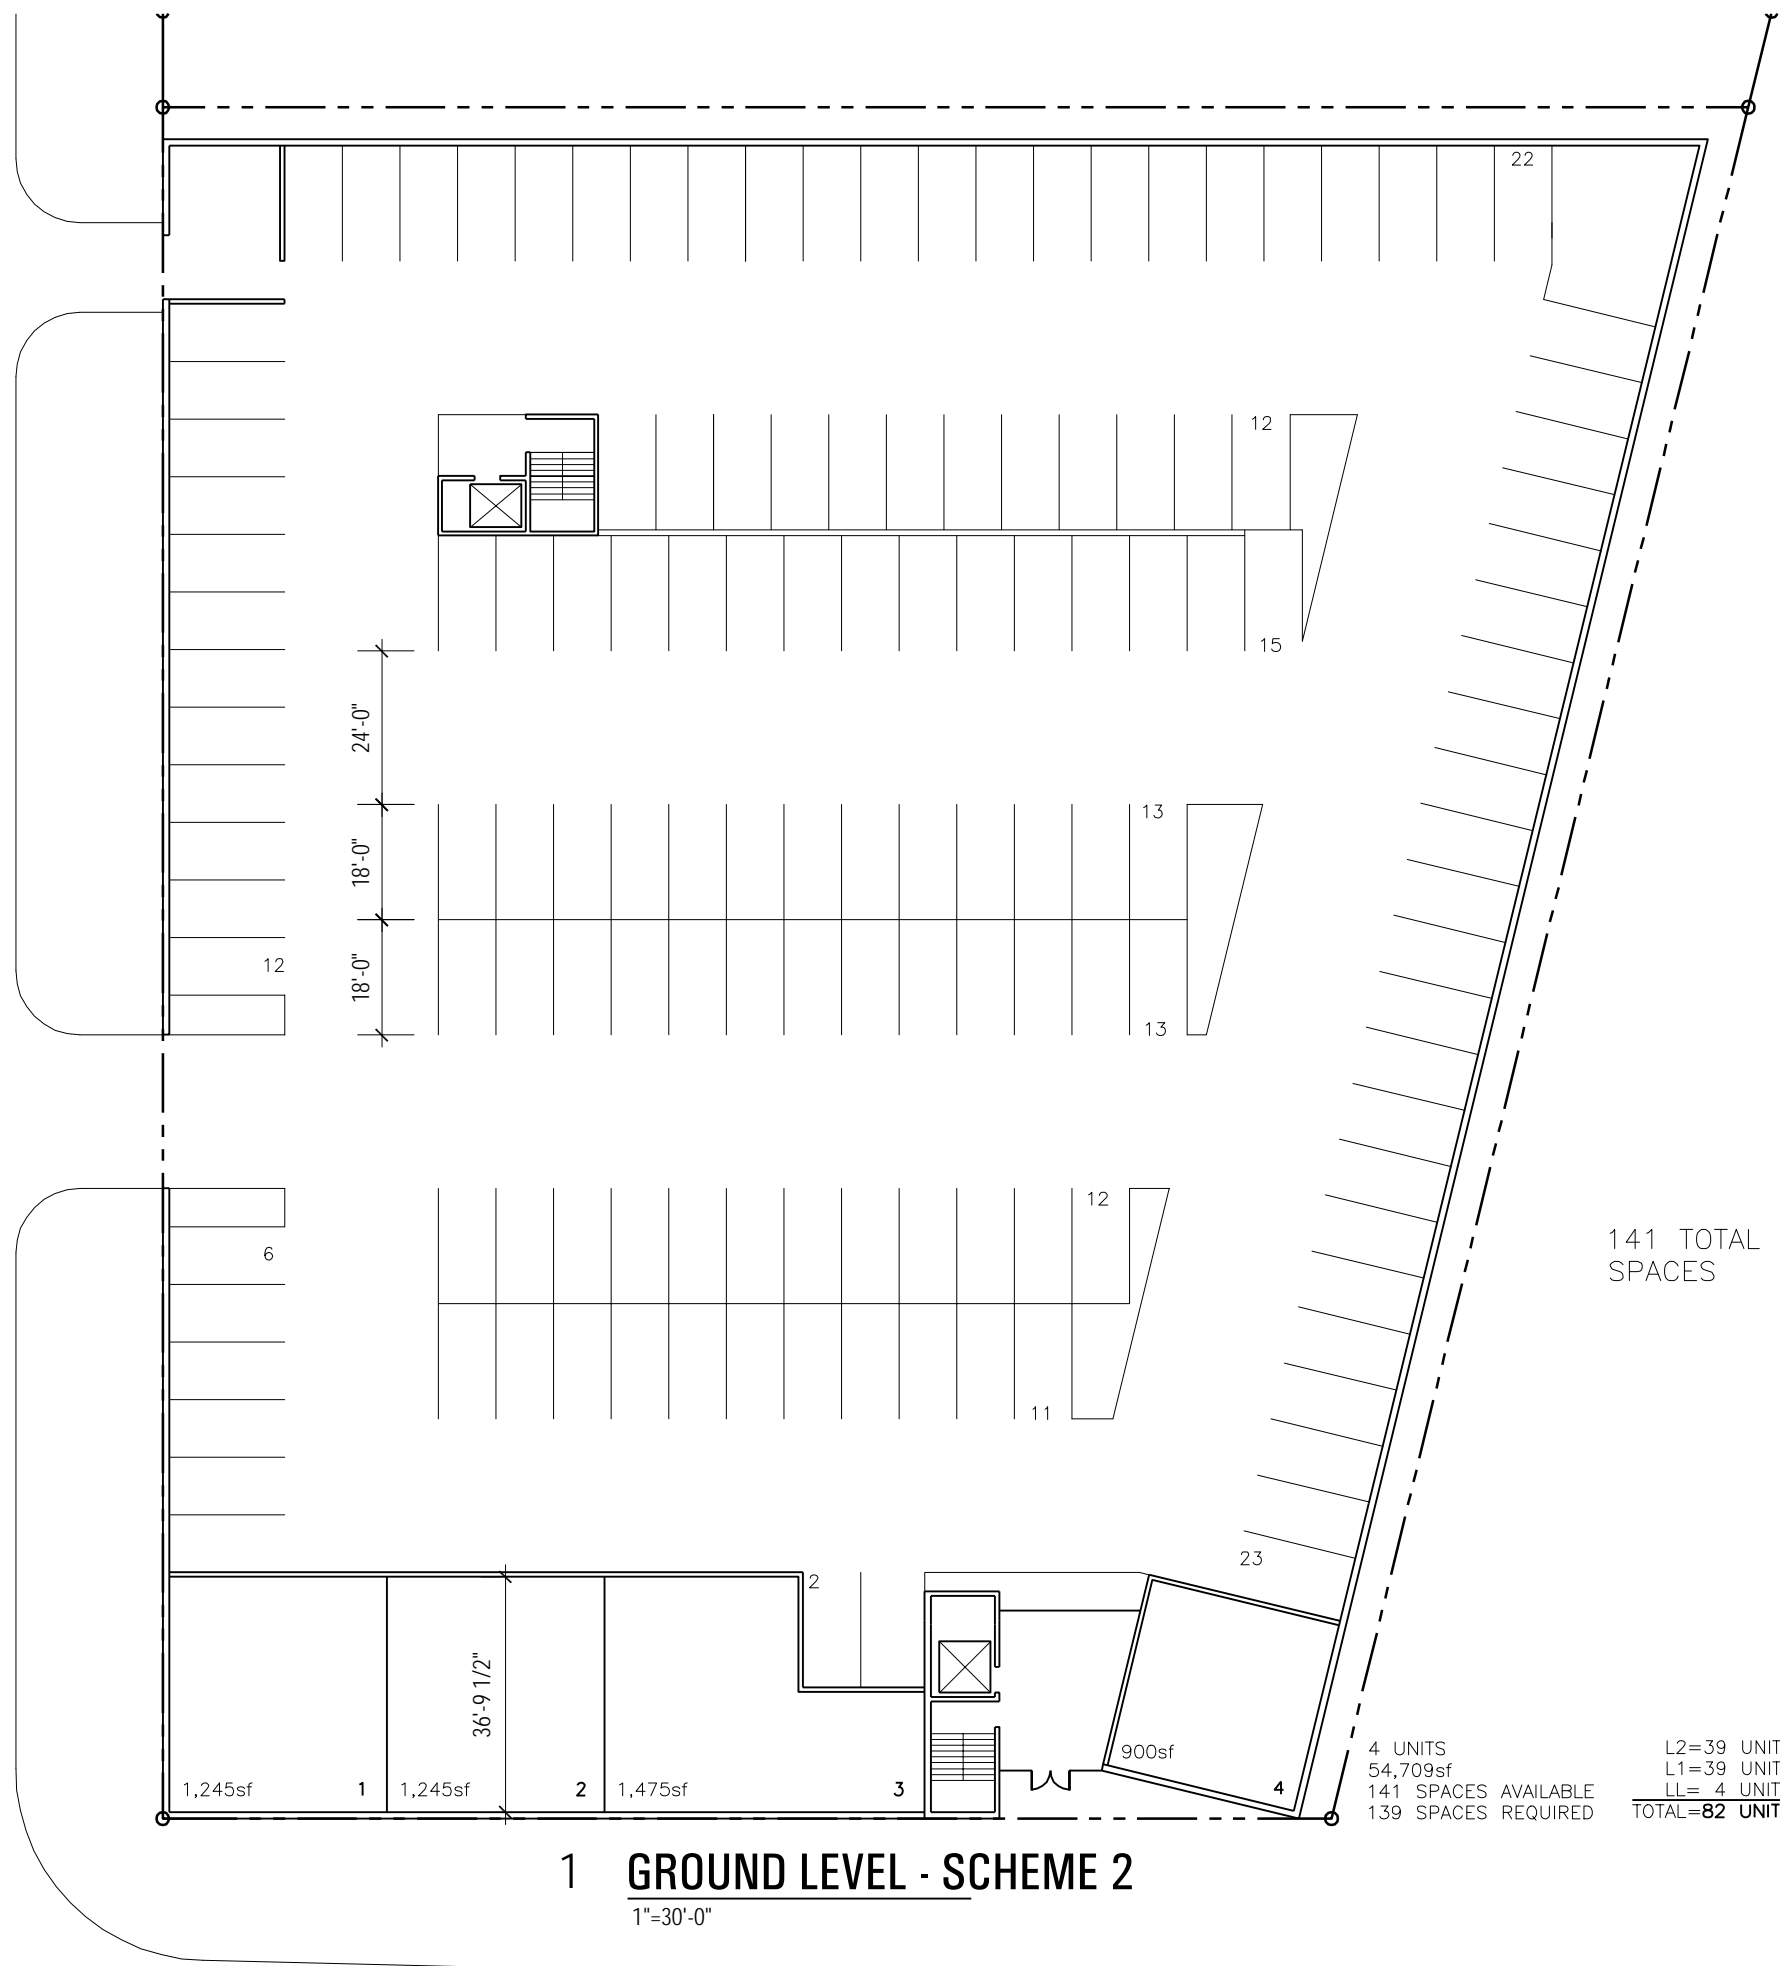

141 TOTAL SPACES

1,245sf 1 1,245sf 2 1,475sf 3 900sf 4

4 UNITS
54,709sf
141 SPACES AVAILABLE
139 SPACES REQUIRED

L2=39 UNITS= 46,079sf
L1=39 UNITS= 54,709sf
LL= 4 UNITS= 54,709sf
TOTAL=82 UNITS= 155,497sf

1 GROUND LEVEL - SCHEME 2
1"=30'-0"

DATE: 11/27/2002

200206

A1

