


Architect  
**OGLESBY GREENE**

1925 San Jacinto  
Dallas, TX 75201  
214.954.0430 T  
214.720.0182 F

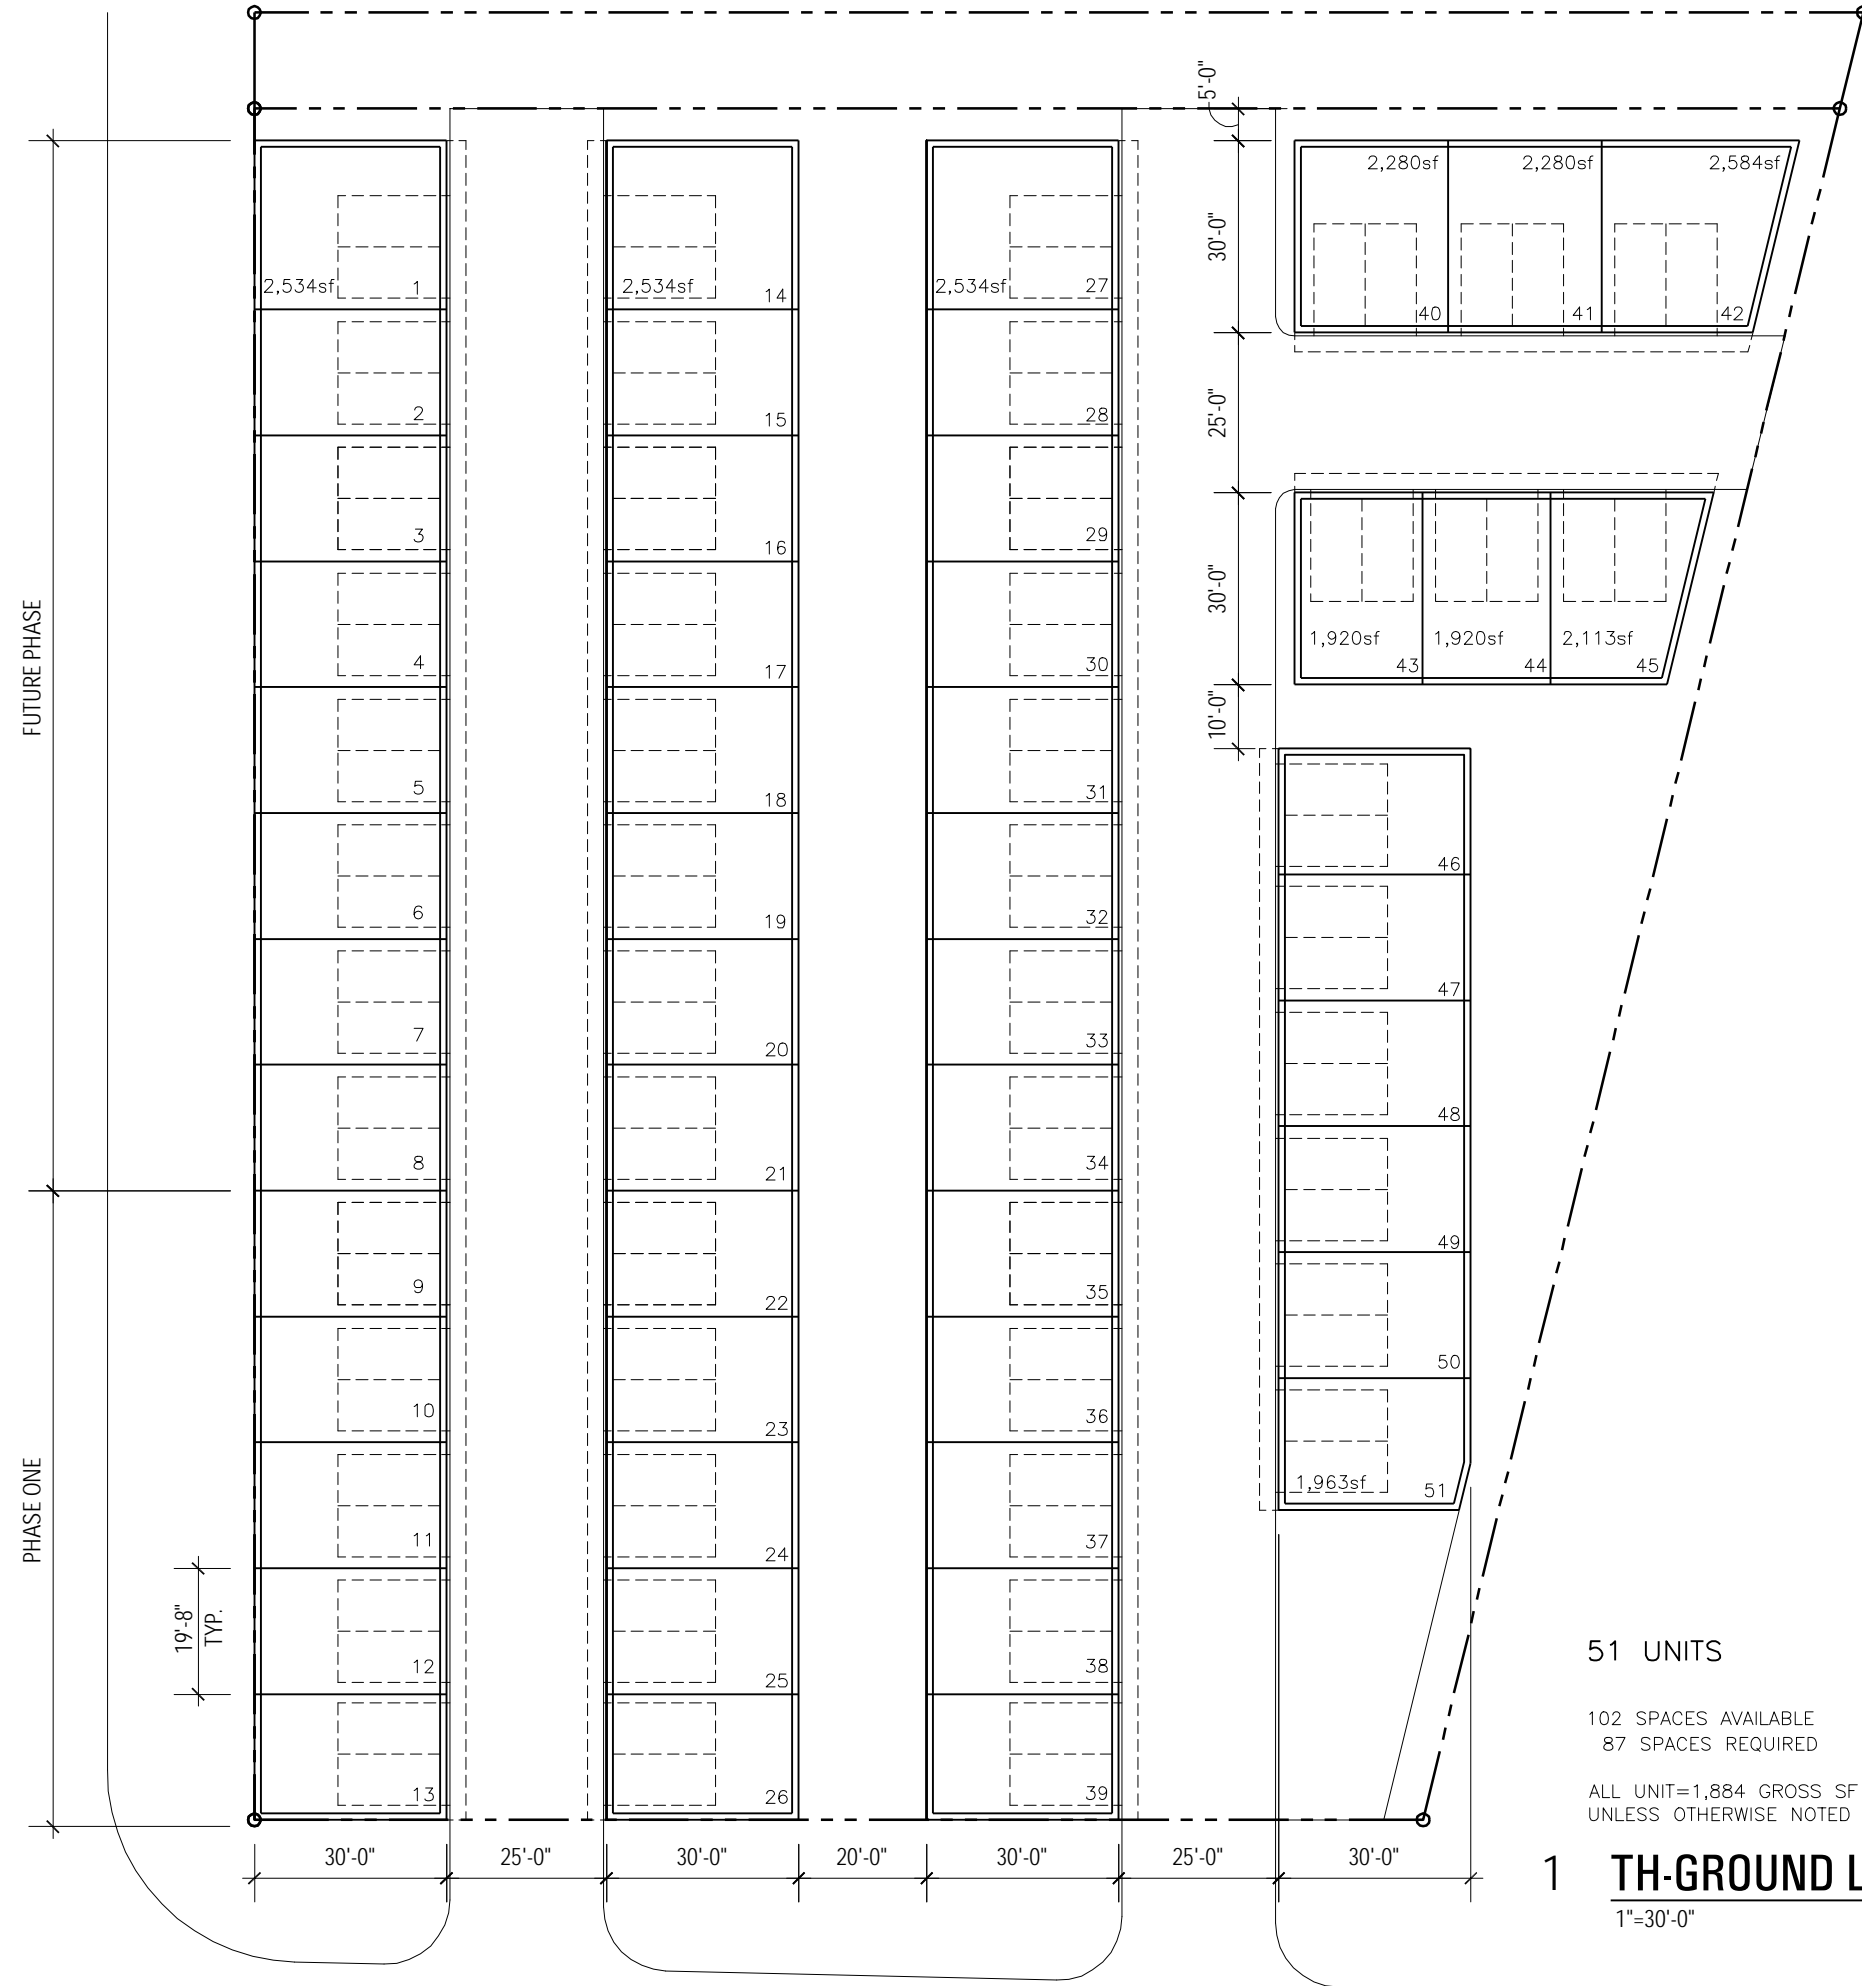

51 UNITS

102 SPACES AVAILABLE  
87 SPACES REQUIRED

ALL UNIT=1,884 GROSS SF  
UNLESS OTHERWISE NOTED

L2 GROSS= 34,417 SF  
L1 GROSS= 34,417 SF  
LL GROSS= 31,135 SF  
TOTAL GROSS= 99,969 SF

1 **TH-GROUND LEVEL - SCHEME 2**  
1"=30'-0"

DATE: 11/27/2002

# 2 0 0 2 0 6

A1

